

NOTES:

1. ALL DIMENSIONS ARE APPROXIMATE AND IN INCHES [mm].
2. ALVARADO RECOMMENDS 28" WIDTH LANES BE USED FOR GENERAL PURPOSE ENTRY/EXIT CONTROL.
ALVARADO RECOMMENDS 36" WIDTH LANES BE RESERVED FOR USE BY PATRONS WITH SPECIAL REQUIREMENTS..

THIRD ANGLE PROJECTION



PROPRIETARY AND CONFIDENTIAL

THE INFORMATION CONTAINED IN THIS DRAWING IS THE SOLE PROPERTY OF ALVARADO MANUFACTURING INC. ANY REPRODUCTION IN PART OR AS A WHOLE WITHOUT THE WRITTEN PERMISSION OF ALVARADO MANUFACTURING INC. IS PROHIBITED.

DO NOT SCALE DRAWING

ALVARADO
dormakaba Group

12660 Colony Street
Chino, CA 91710

Tel: 909.591.8431
Fax: 909.628.1403
www.alvaradomfg.com

TITLE:


**ULTRAQ-ACT, 2 LANES,
28"/28" (R TO L)**

| | NAME | DATE | SIZE | DWG. NO. | REV |
|---------|------|------------|-------------|-----------------|----------|
| DRAWN | FM | 12/15/2022 | B | PEF-1315 | A |
| CHECKED | | | | | |
| ENGR | RPL | 12/15/2022 | SCALE: 1:10 | SHEET 1 OF 2 | |

8 7 6 5 4 3 2 1


D

D

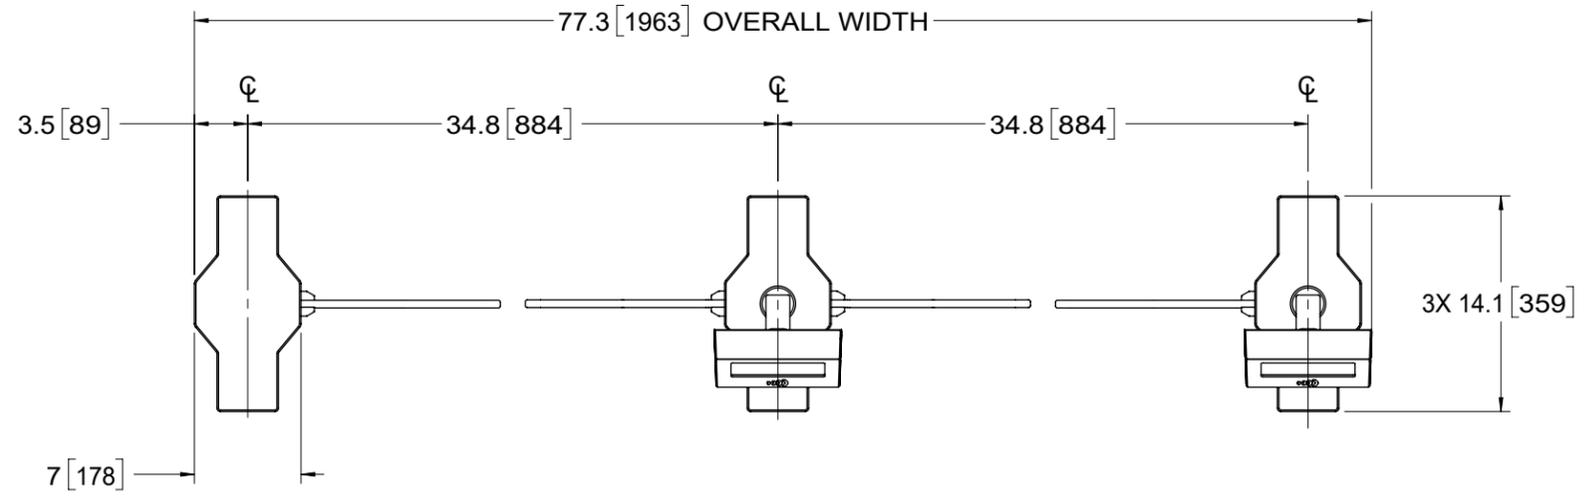

C

C

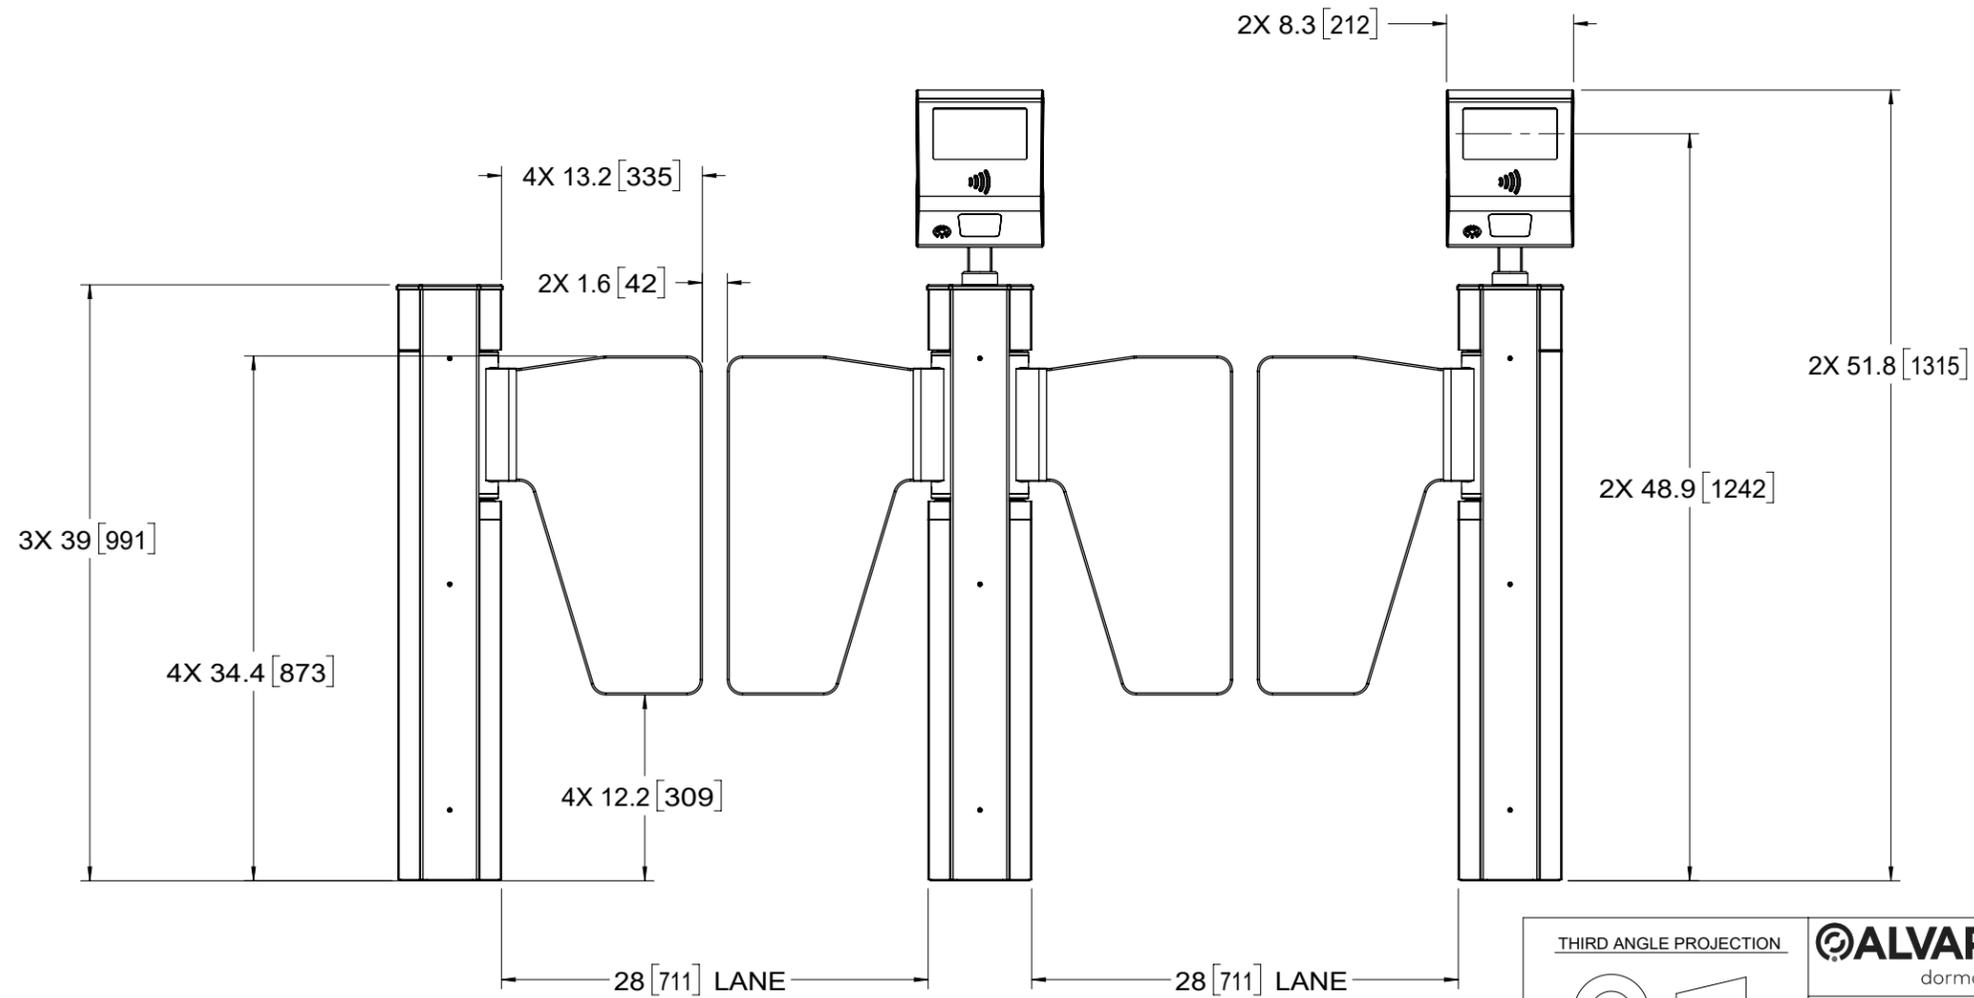

B


B

A

A

8 7 6 5 4 3 2 1

THIRD ANGLE PROJECTION

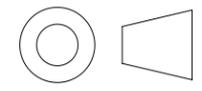

PROPRIETARY AND CONFIDENTIAL
 THE INFORMATION CONTAINED IN THIS DRAWING IS THE SOLE PROPERTY OF ALVARADO MANUFACTURING INC. ANY REPRODUCTION IN PART OR AS A WHOLE WITHOUT THE WRITTEN PERMISSION OF ALVARADO MANUFACTURING INC. IS PROHIBITED.

DO NOT SCALE DRAWING

ALVARADO 12660 Colony Street Chino, CA 91710 Tel: 909.591.8431 Fax: 909.628.1403 www.alvaradomfg.com
 dormakaba Group

TITLE: **ULTRAQ-ACT, 2 LANES, 28"/28" (R TO L)**

| | NAME | DATE | SIZE | DWG. NO. | REV |
|---------|------|------------|-------------|-----------------|----------|
| DRAWN | FM | 12/15/2022 | B | PEF-1315 | A |
| CHECKED | | | | | |
| ENGR | RPL | 12/15/2022 | SCALE: 1:12 | SHEET 2 OF 2 | |